


D
C
B
A
 FNAME
 REVD
 USER

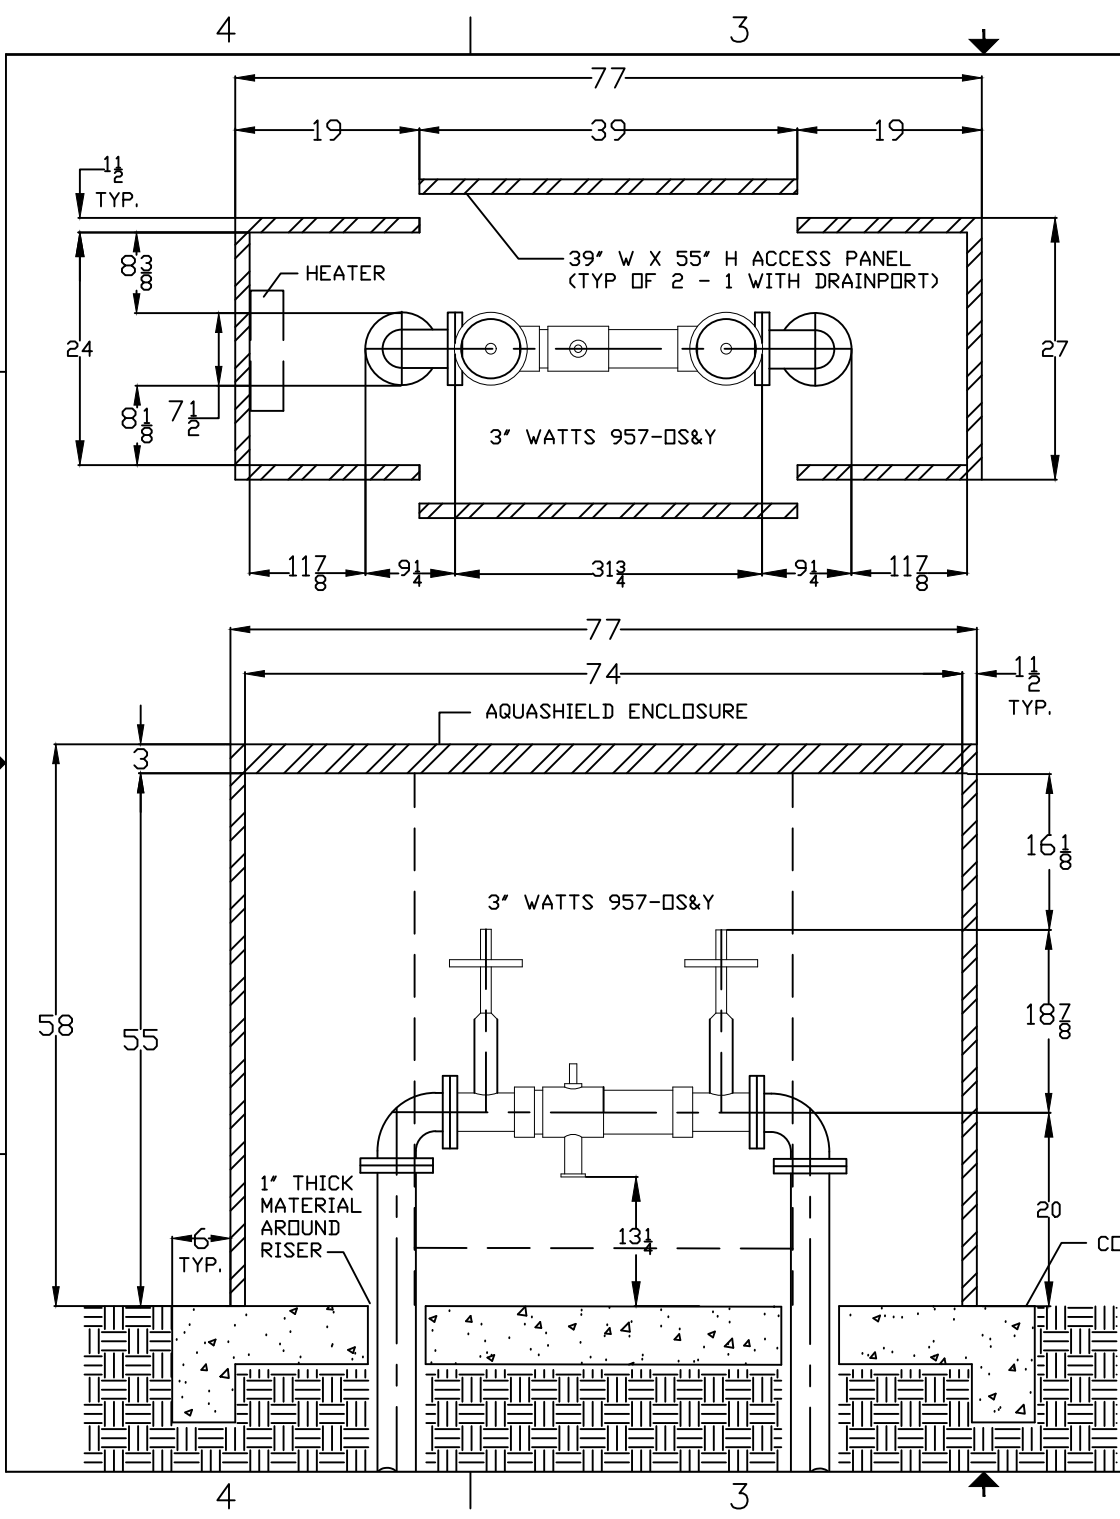

REVISIONS				
ZONE	REV	DESCRIPTION	DATE	APPROVED

- NOTES:
- ENCLOSURE SELECTED: BFP3-0
 - INSIDE DIMENSIONS: 74" L X 24" W X 55" H.
 - OUTSIDE DIMENSIONS: 77" L X 27" W X 58" H.
 - SLAB DIMENSIONS: 89" L X 39" W X 6" THICK.

CONTRACT NO:		3 WATTS 957-OS&Y		
DRAWN BY: S. THOMAS		AquaSHIELD ENCLOSURES		
CHECK BY:		1805 W. 37th Place North Little Rock, AR 72118		
APPR. BY:		T: 501-791-1800		
ISSUED BY:		C: 501-791-1801		
DATE DRAWN: 3/25/19	SIZE: 3"	ENCL. NO: BFP3-0	DWG NO: 3 WATTS 975-OSY (1)	REV
SCALE: 1:1	WEIGHT: 225	SHEET 1 OF 2		