


USER REVDATE FNAME

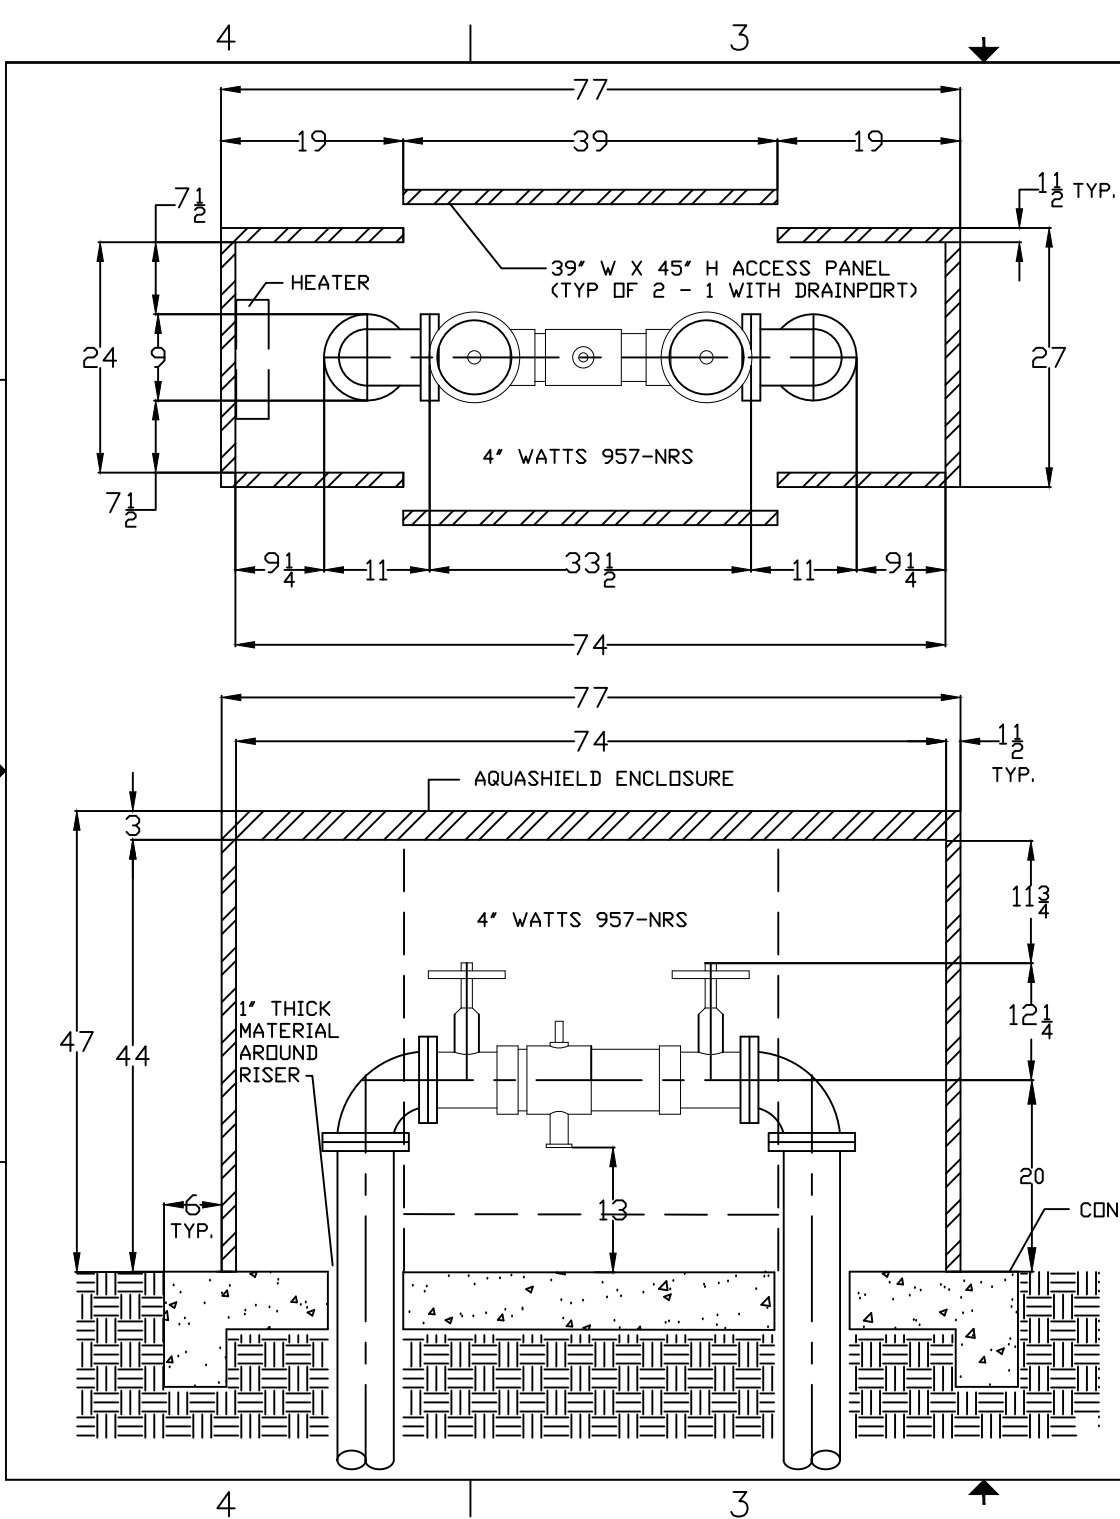

REVISIONS				
ZONE	REV	DESCRIPTION	DATE	APPROVED

- NOTES:
- ENCLOSURE SELECTED: BFP3-N
 - INSIDE DIMENSIONS: 74" L X 24" W X 44" H.
 - OUTSIDE DIMENSIONS: 77" L X 27" W X 47" H.
 - SLAB DIMENSIONS: 89" L X 39" W X 6" THICK.

CONTRACT NO:		4 WATTS 957-NRS		
DRAWN BY: S. THOMAS		AquaSHIELD ENCLOSURES		
CHECK BY:		1805 W. 37th Place North Little Rock, AR 72118		
APPR. BY:		T: 501-791-1800 C: 501-791-1801		
ISSUED BY:		SIZE	ENCL. NO	DWG NO
DATE DRAWN: 3/25/19		4"	BFP3-N	4 WATTS 975-NRS (1)
SCALE 1:1		WEIGHT 185		SHEET 1 OF 2